


2B3P Walkup:
Affordable

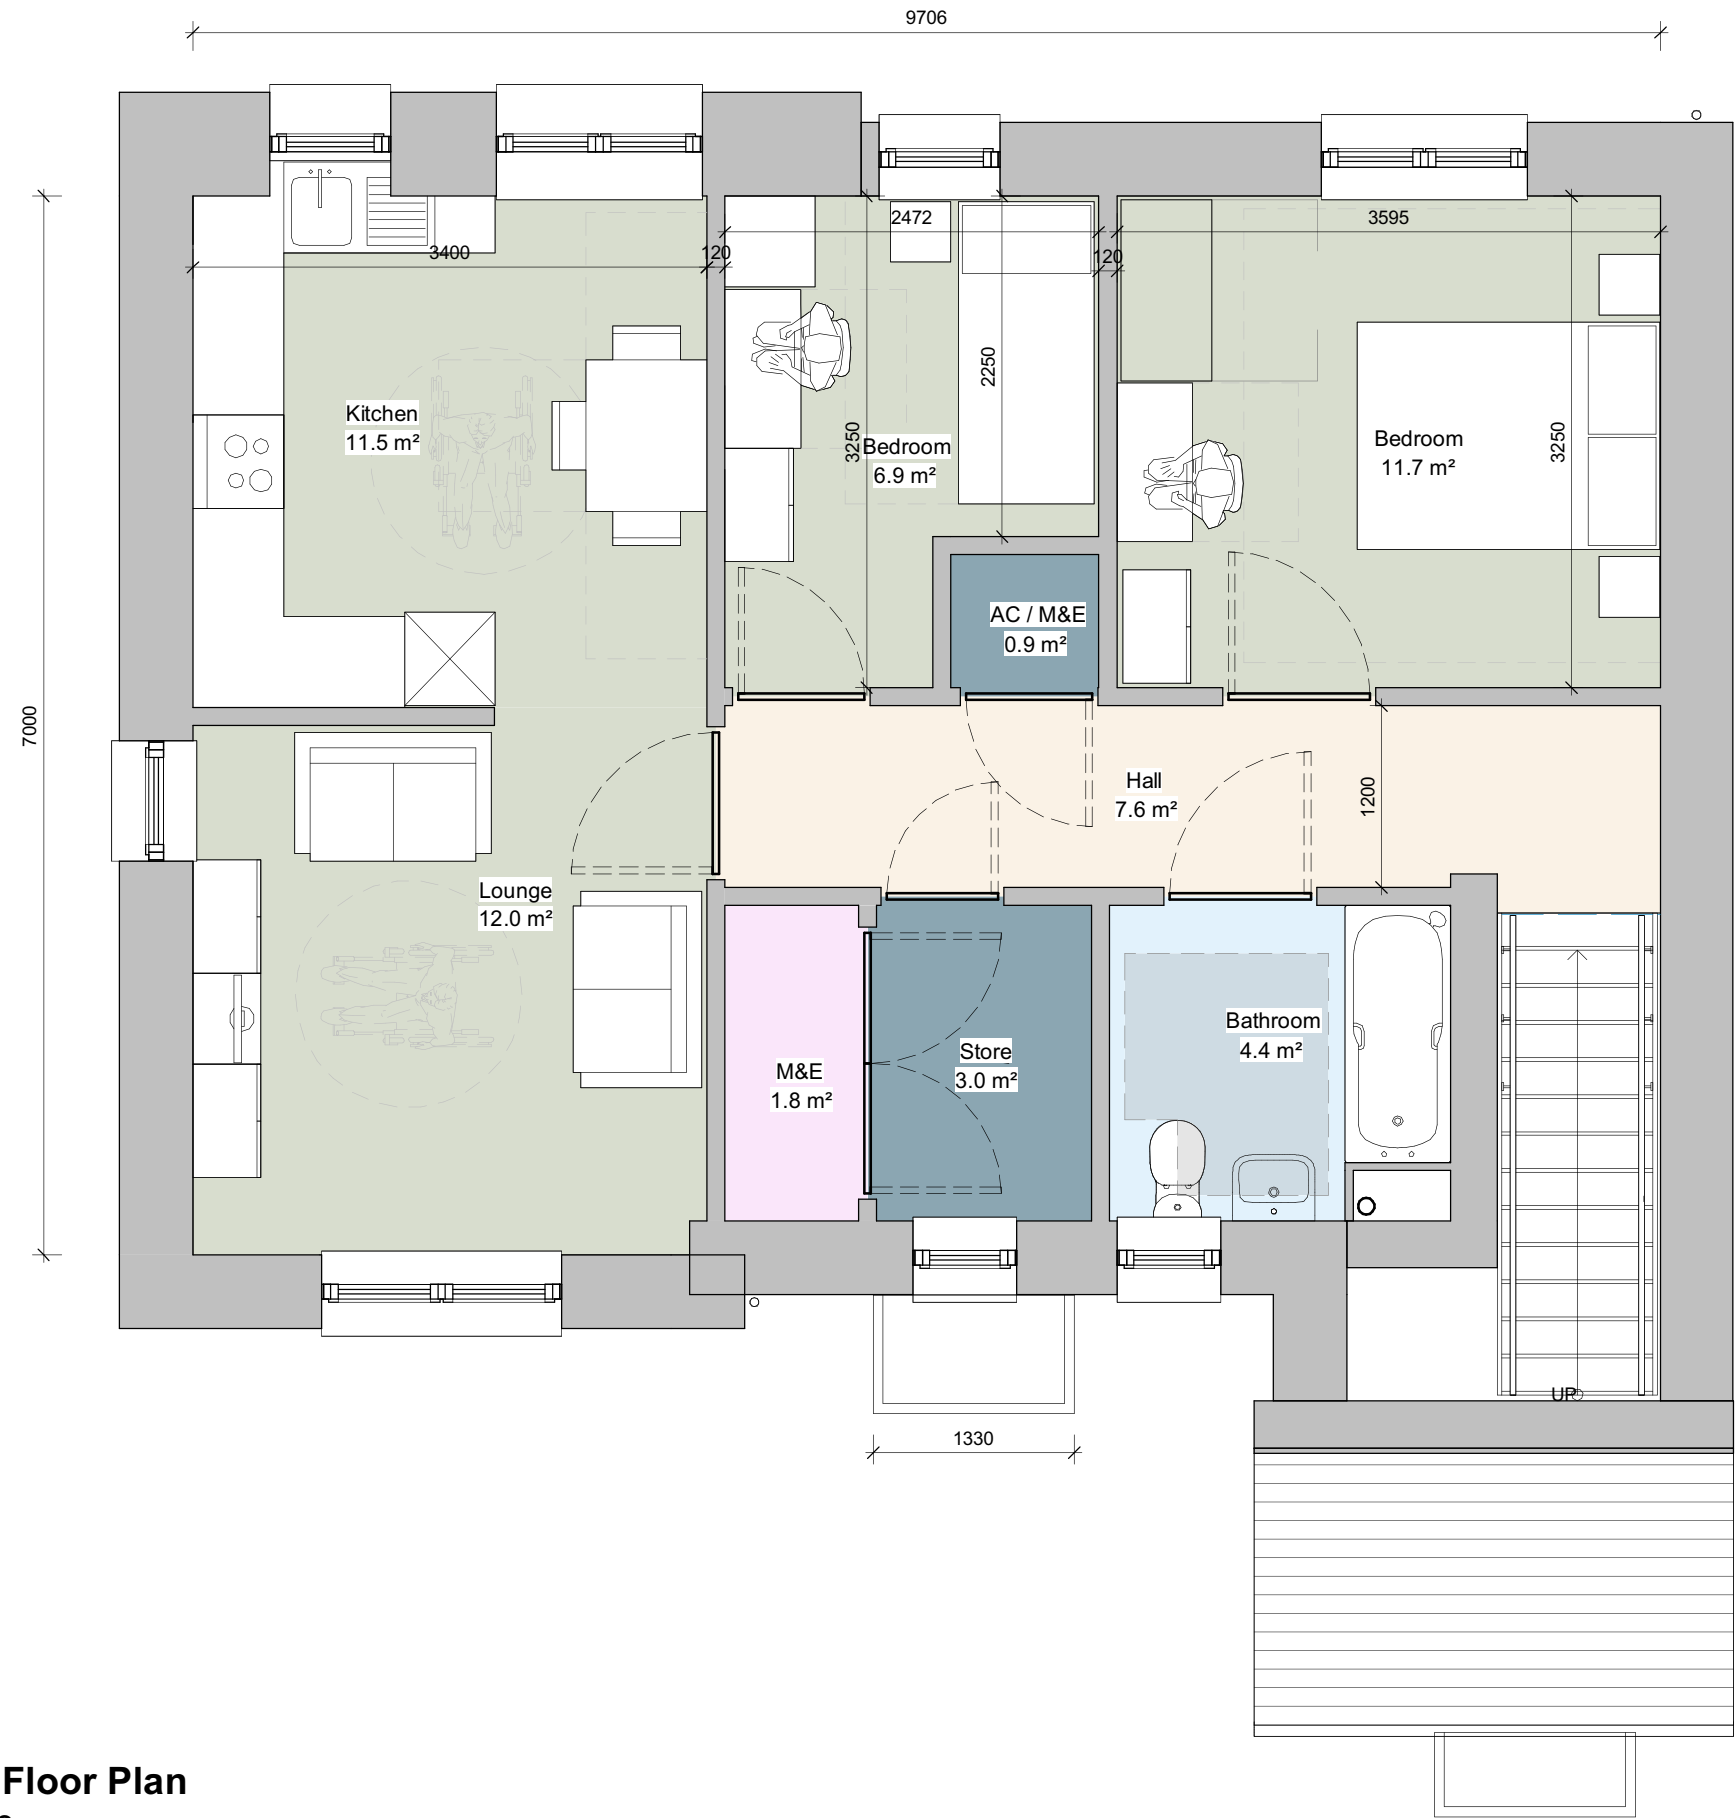

First Floor Plan
1 : 50

P01 S0 22.12.25 MN PAC issue
Rev Status Date Check Description


HolderMathiasarchitects

T +44 (0) 20 7287 0735
www.holdermathias.com
London Cardiff Munich

Project
Clydesmuir Rd
Cardiff
Pegasus
Title
2B3P Walkup Flat - First Floor Plan

Job No Scale aA3 Status Rev. Ext. Int.
4594 1 : 50 S0 P01

Project Originator Zone Level Type Role Sheet
CMW\HMA-XX-01-DR-A-00311

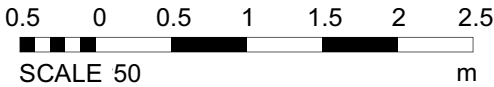

ISO 14001 : 2015 ISO 9001 : 2015 RIBA Chartered Practice
Please consider the environment before printing this document
Refer to dimensions where provided - do not scale from this drawing