


2B3P Walkup:
Affordable

Ground Floor Plan
1 : 50

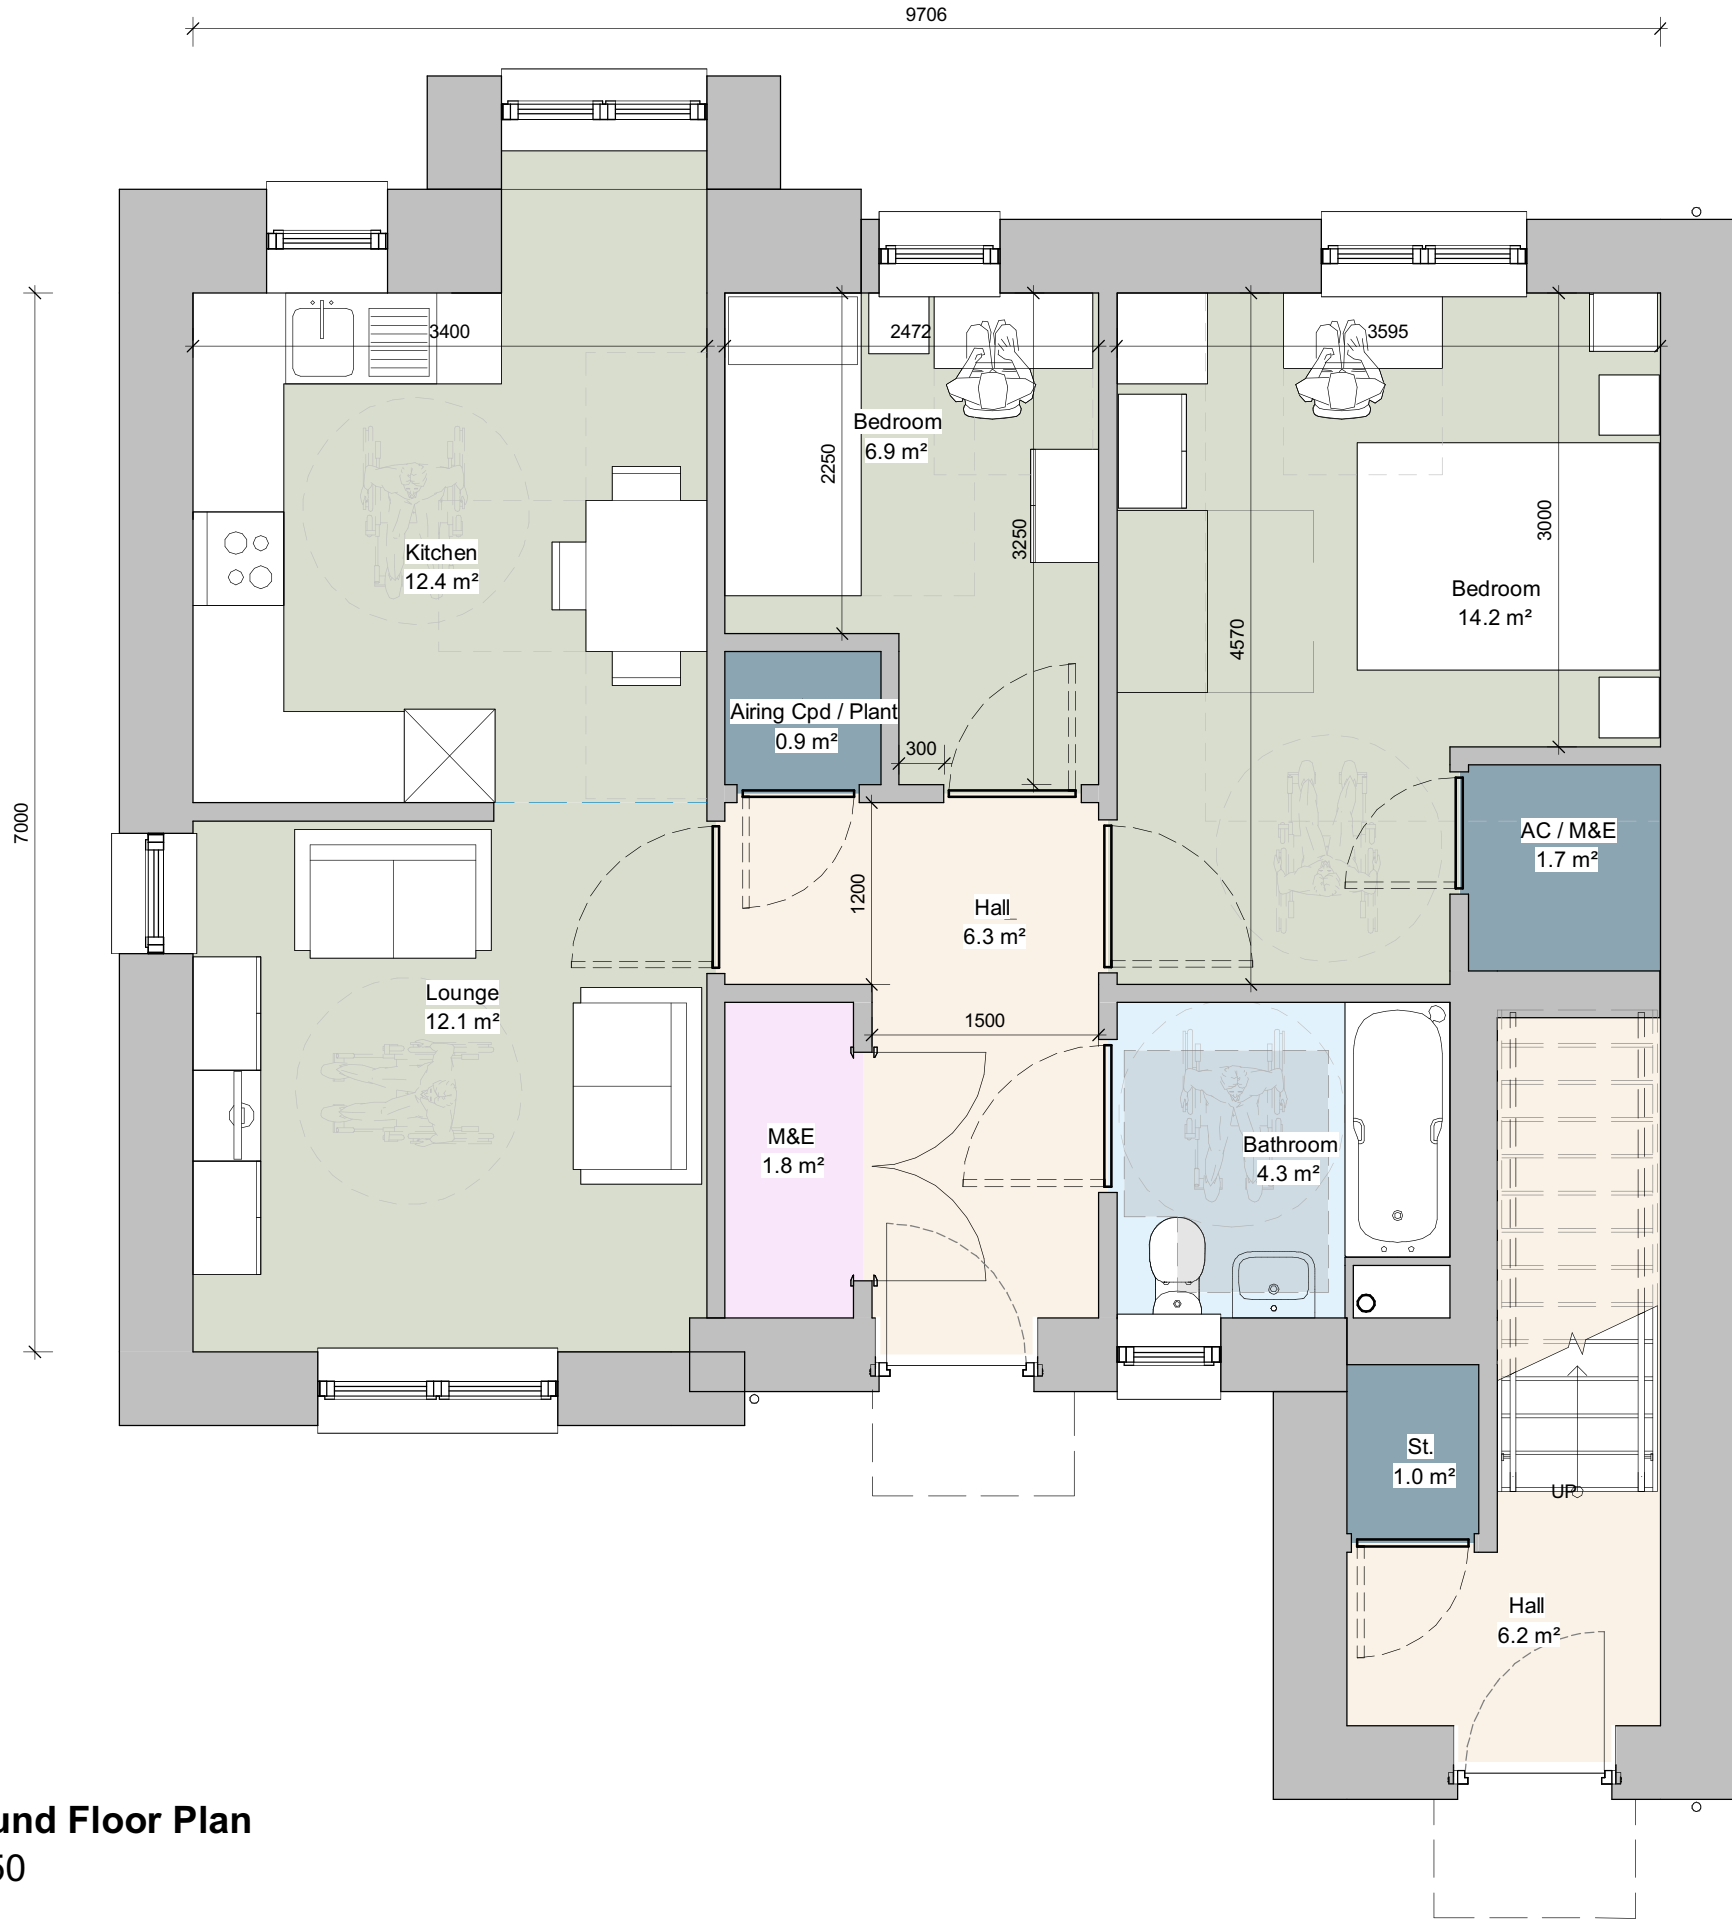

P01	S0	22.12.25	MN	PAC issue
Rev	Status	Date	Check	Description

HolderMathiasarchitects

T +44 (0) 20 7287 0735
www.holdermathias.com
London Cardiff Munich

Project
Clydesmuir Rd
Cardiff
Pegasus
Title
2B3P Walkup Flat - Ground Floor Plan

Job No	Scale	aA3	Status	Rev.	Ext.	Int.
4594	1 : 50		S0		P01	

Project	Originator	Zone	Level	Type	Role	Sheet
CMWVHMA	XX-00	-DR	A	-00310		

ISO 14001 : 2015 ISO 9001 : 2015 RIBA Chartered Practice
Please consider the environment before printing this document
Refer to dimensions where provided - do not scale from this drawing

