




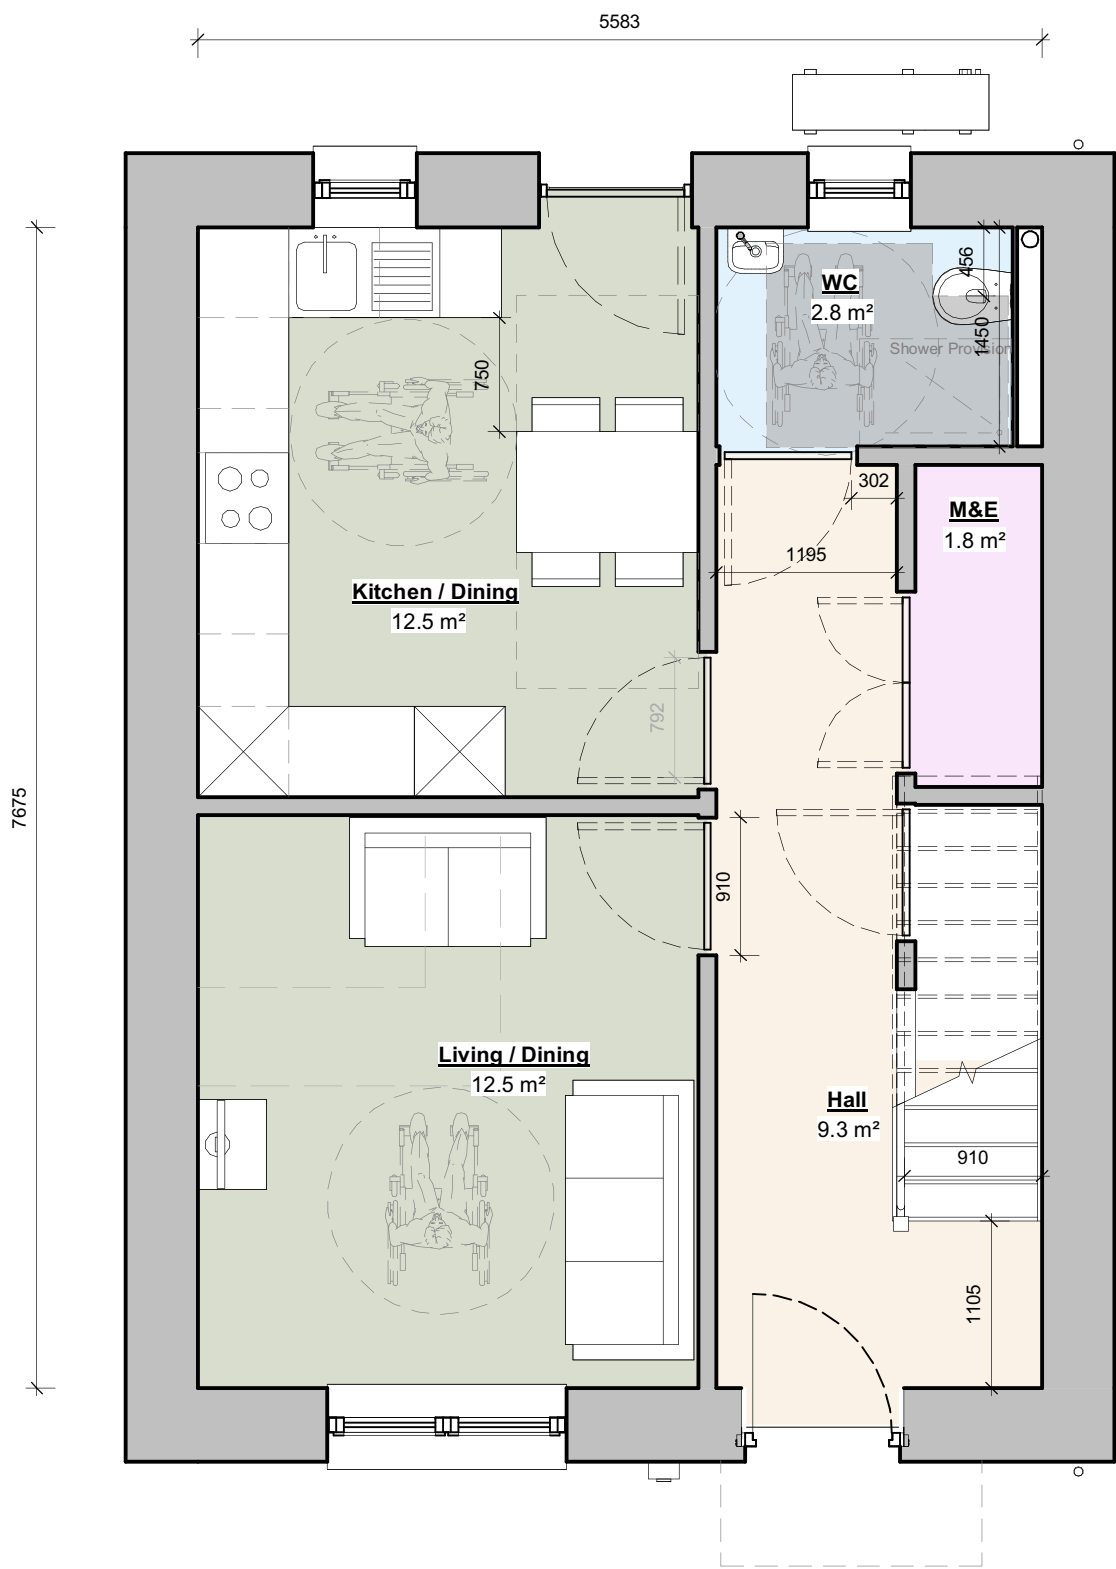

Ground Floor Plan
1 : 50

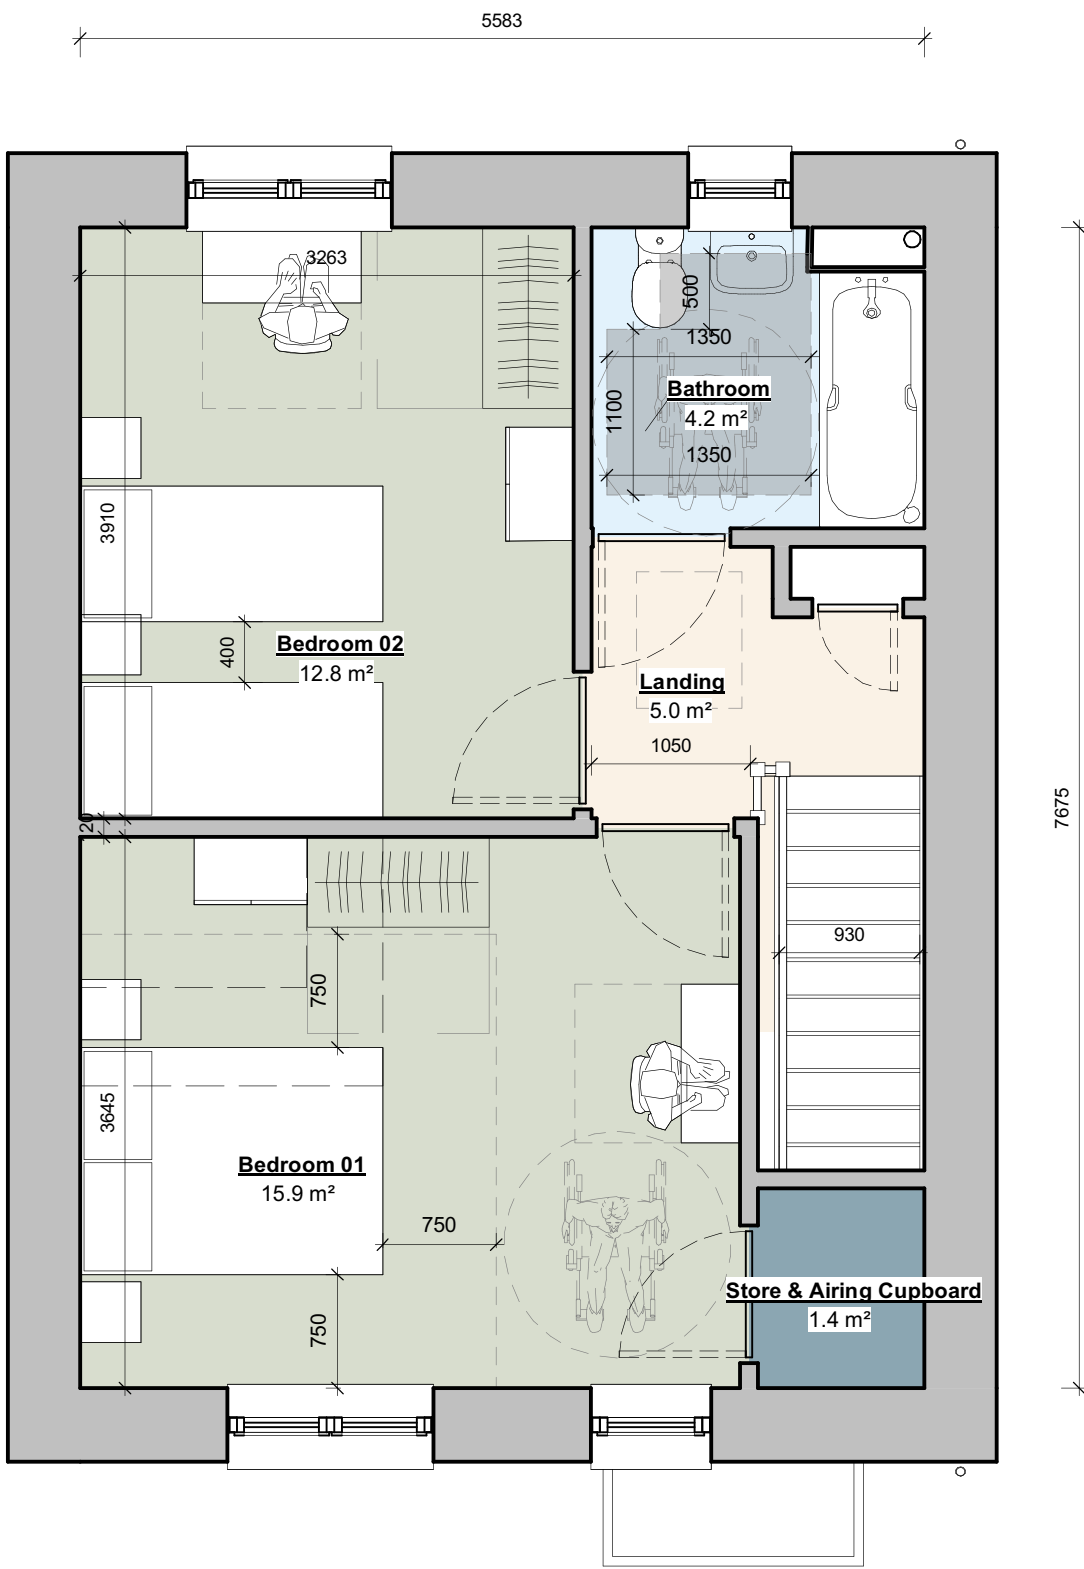

First Floor Plan
1 : 50

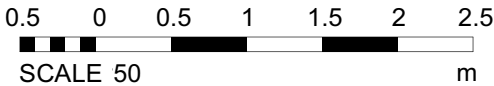

P1 S0 22.12.25 MN PAC issue
Rev Status Date Check Description

HolderMathiasarchitects

T +44 (0) 20 7287 0735
www.holdermathias.com
London Cardiff Munich

Project
Clydesmuir Rd
Cardiff
Pegasus
Title
2B4P - Ground & First Floor Plans
Job No Scale aA3 Status Rev. Ext. Int.
4594 1 : 50 S0 P1

Project Originator Zone Level Type Role Sheet
CMWV-HMAXX-ZZ-DR-A-00410

ISO 14001 : 2015 ISO 9001 : 2015 RIBA Chartered Practice
Please consider the environment before printing this document
Refer to dimensions where provided - do not scale from this drawing