




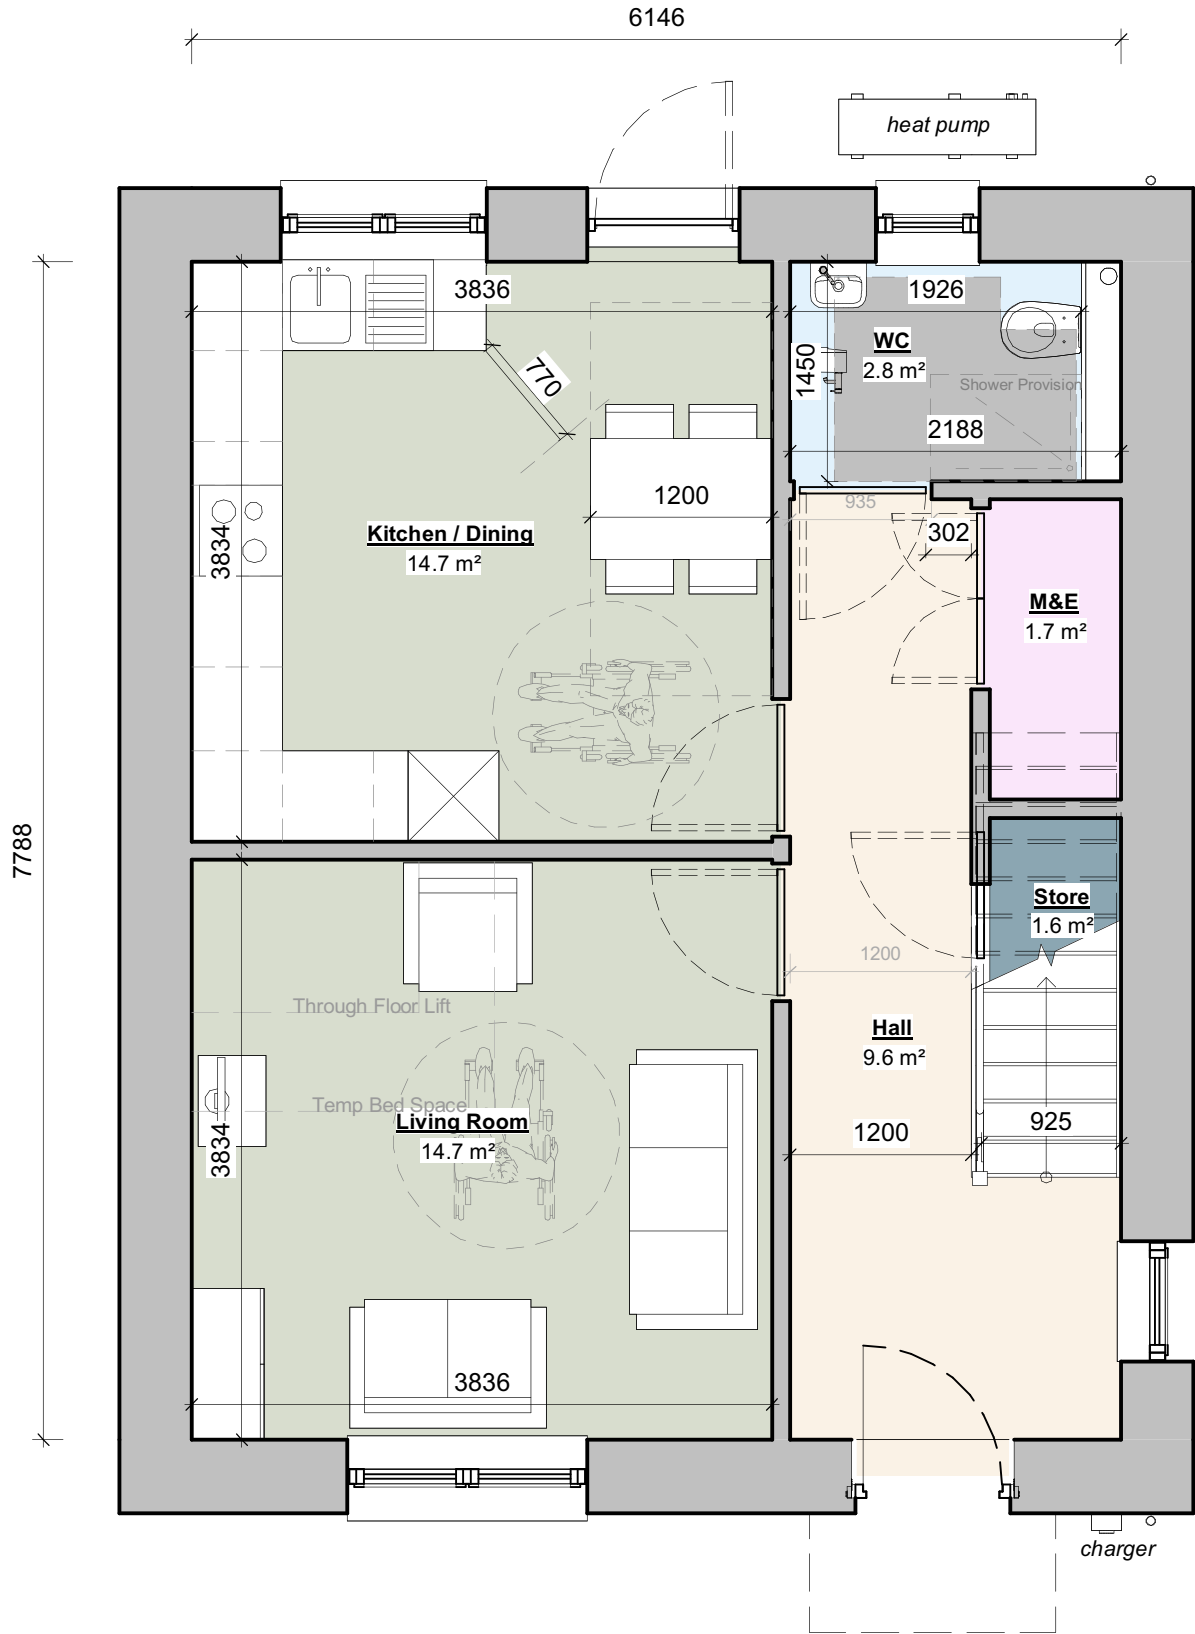

Ground Floor Plan
1 : 50

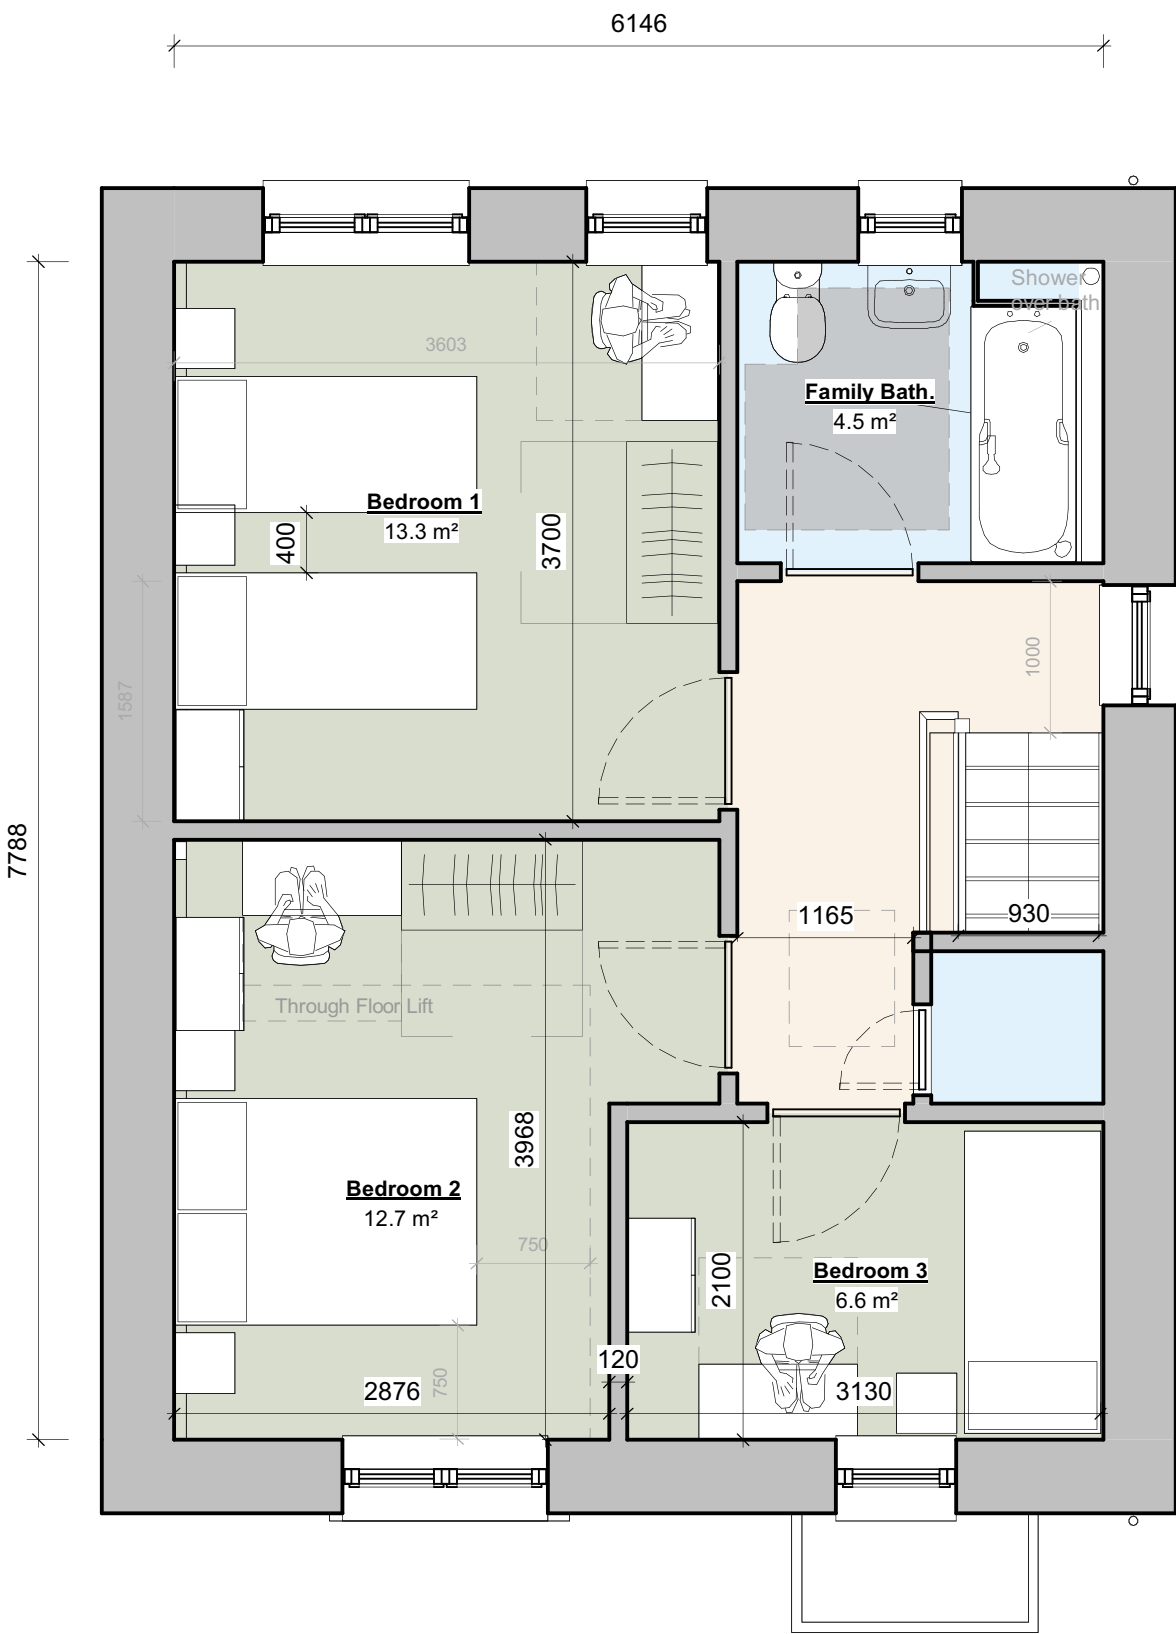

First Floor Plan
1 : 50

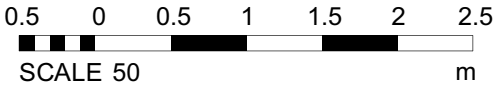

P1	S0	22.12.25	MN	PAC issue
Rev	Status	Date	Check	Description

HolderMathiasarchitects

T +44 (0) 20 7287 0735
www.holdermathias.com
London Cardiff Munich

Project

Clydesmuir Rd

Cardiff

Pegasus

Site

BB5P Ground & First Floor Plans

Job No	Scale	aA3	Status	Rev.	Ext.	Int.
1594	1 : 50		S0		P1	

Project	Originator	Zone	Level	Type	Role	Sheet
CMWV-HMAZZ	-XX	-DR	-A	-00510		

ISO 14001 : 2015 ISO 9001 : 2015 RIBA Chartered Practice
Please consider the environment before printing this document
Refer to dimensions where provided - do not scale from this drawing