


1B2P Apartments: Affordable

Apartment Blocks are mirrored on
some plots on site




1 Front Elevation
1 : 100

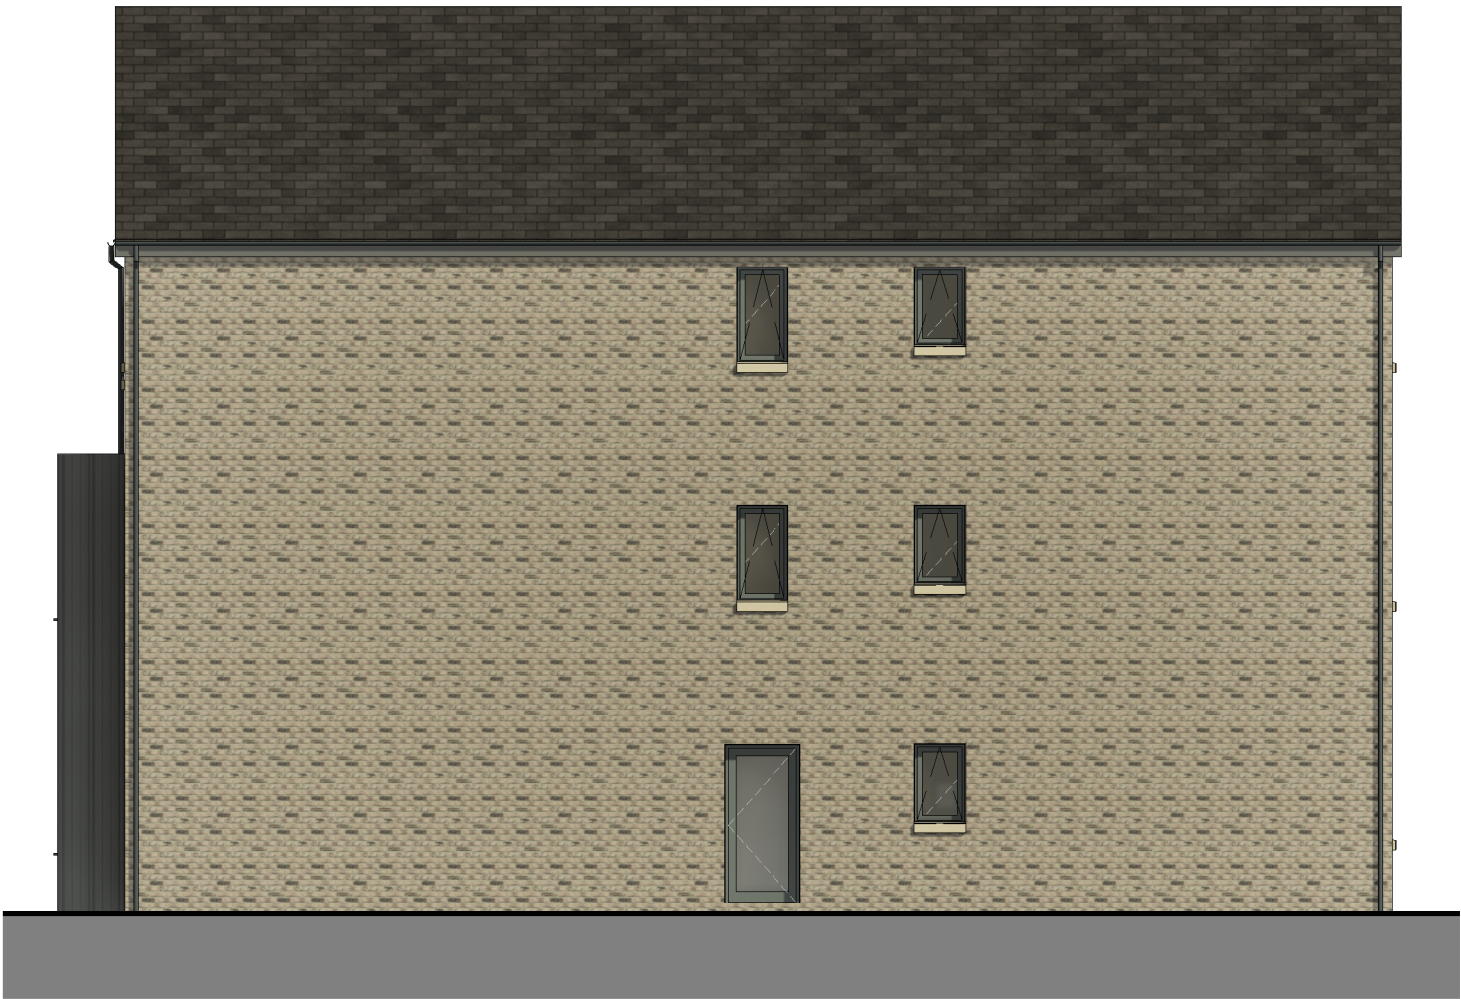

3 Side 01 Elevation
1 : 100



2 Rear Elevation
1 : 100

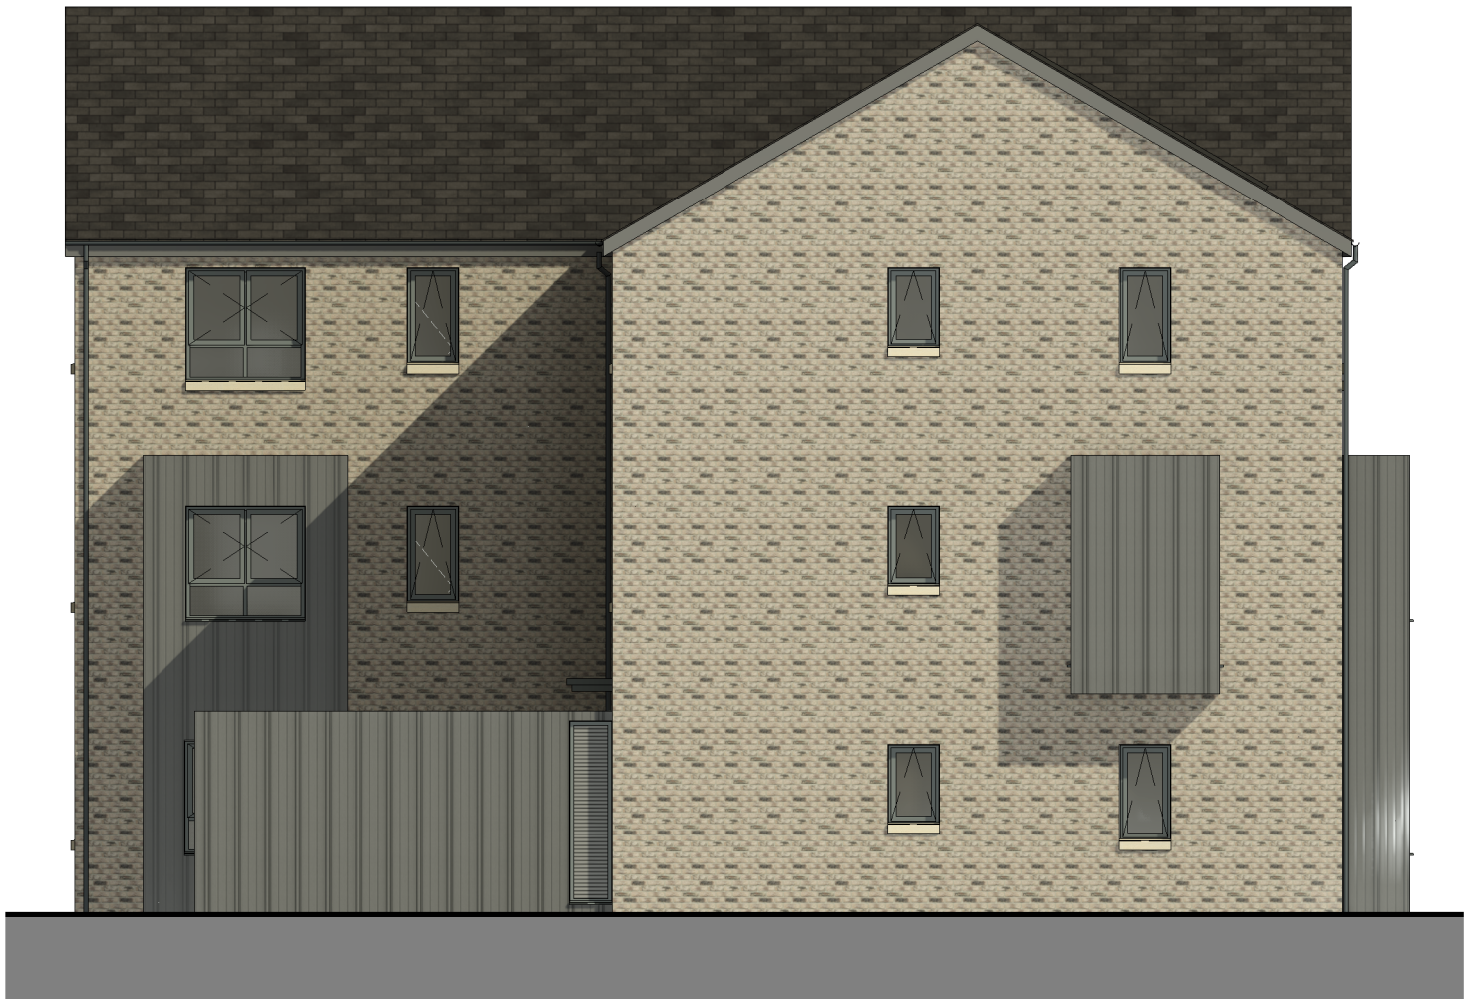

4 Side 02 Elevation
1 : 100

P01	S0	22.12.25	MN	PAC	Issue
Rev	Status	Date	Check	Description	

HolderMathiasarchitects

T +44 (0) 20 7287 0735
www.holdermathias.com
London Cardiff Munich

Project	Clydesmuir
Cardiff	
Pegasus	
title	Apartment - Proposed Elevations

Job No	Scale	aA2	Status	Rev.	Ext.	Int.
4594	1 : 100		S0		P01	

Project	Originato	Zone	Level	Type	Role	Sheet
CMWVHMA	XX	XX	DR	A	-00130	

ISO 14001 : 2015 ISO 9001 : 2015 RIBA Chartered Practice
Please consider the environment before printing this document
Refer to dimensions where provided - do not scale from this drawing

