


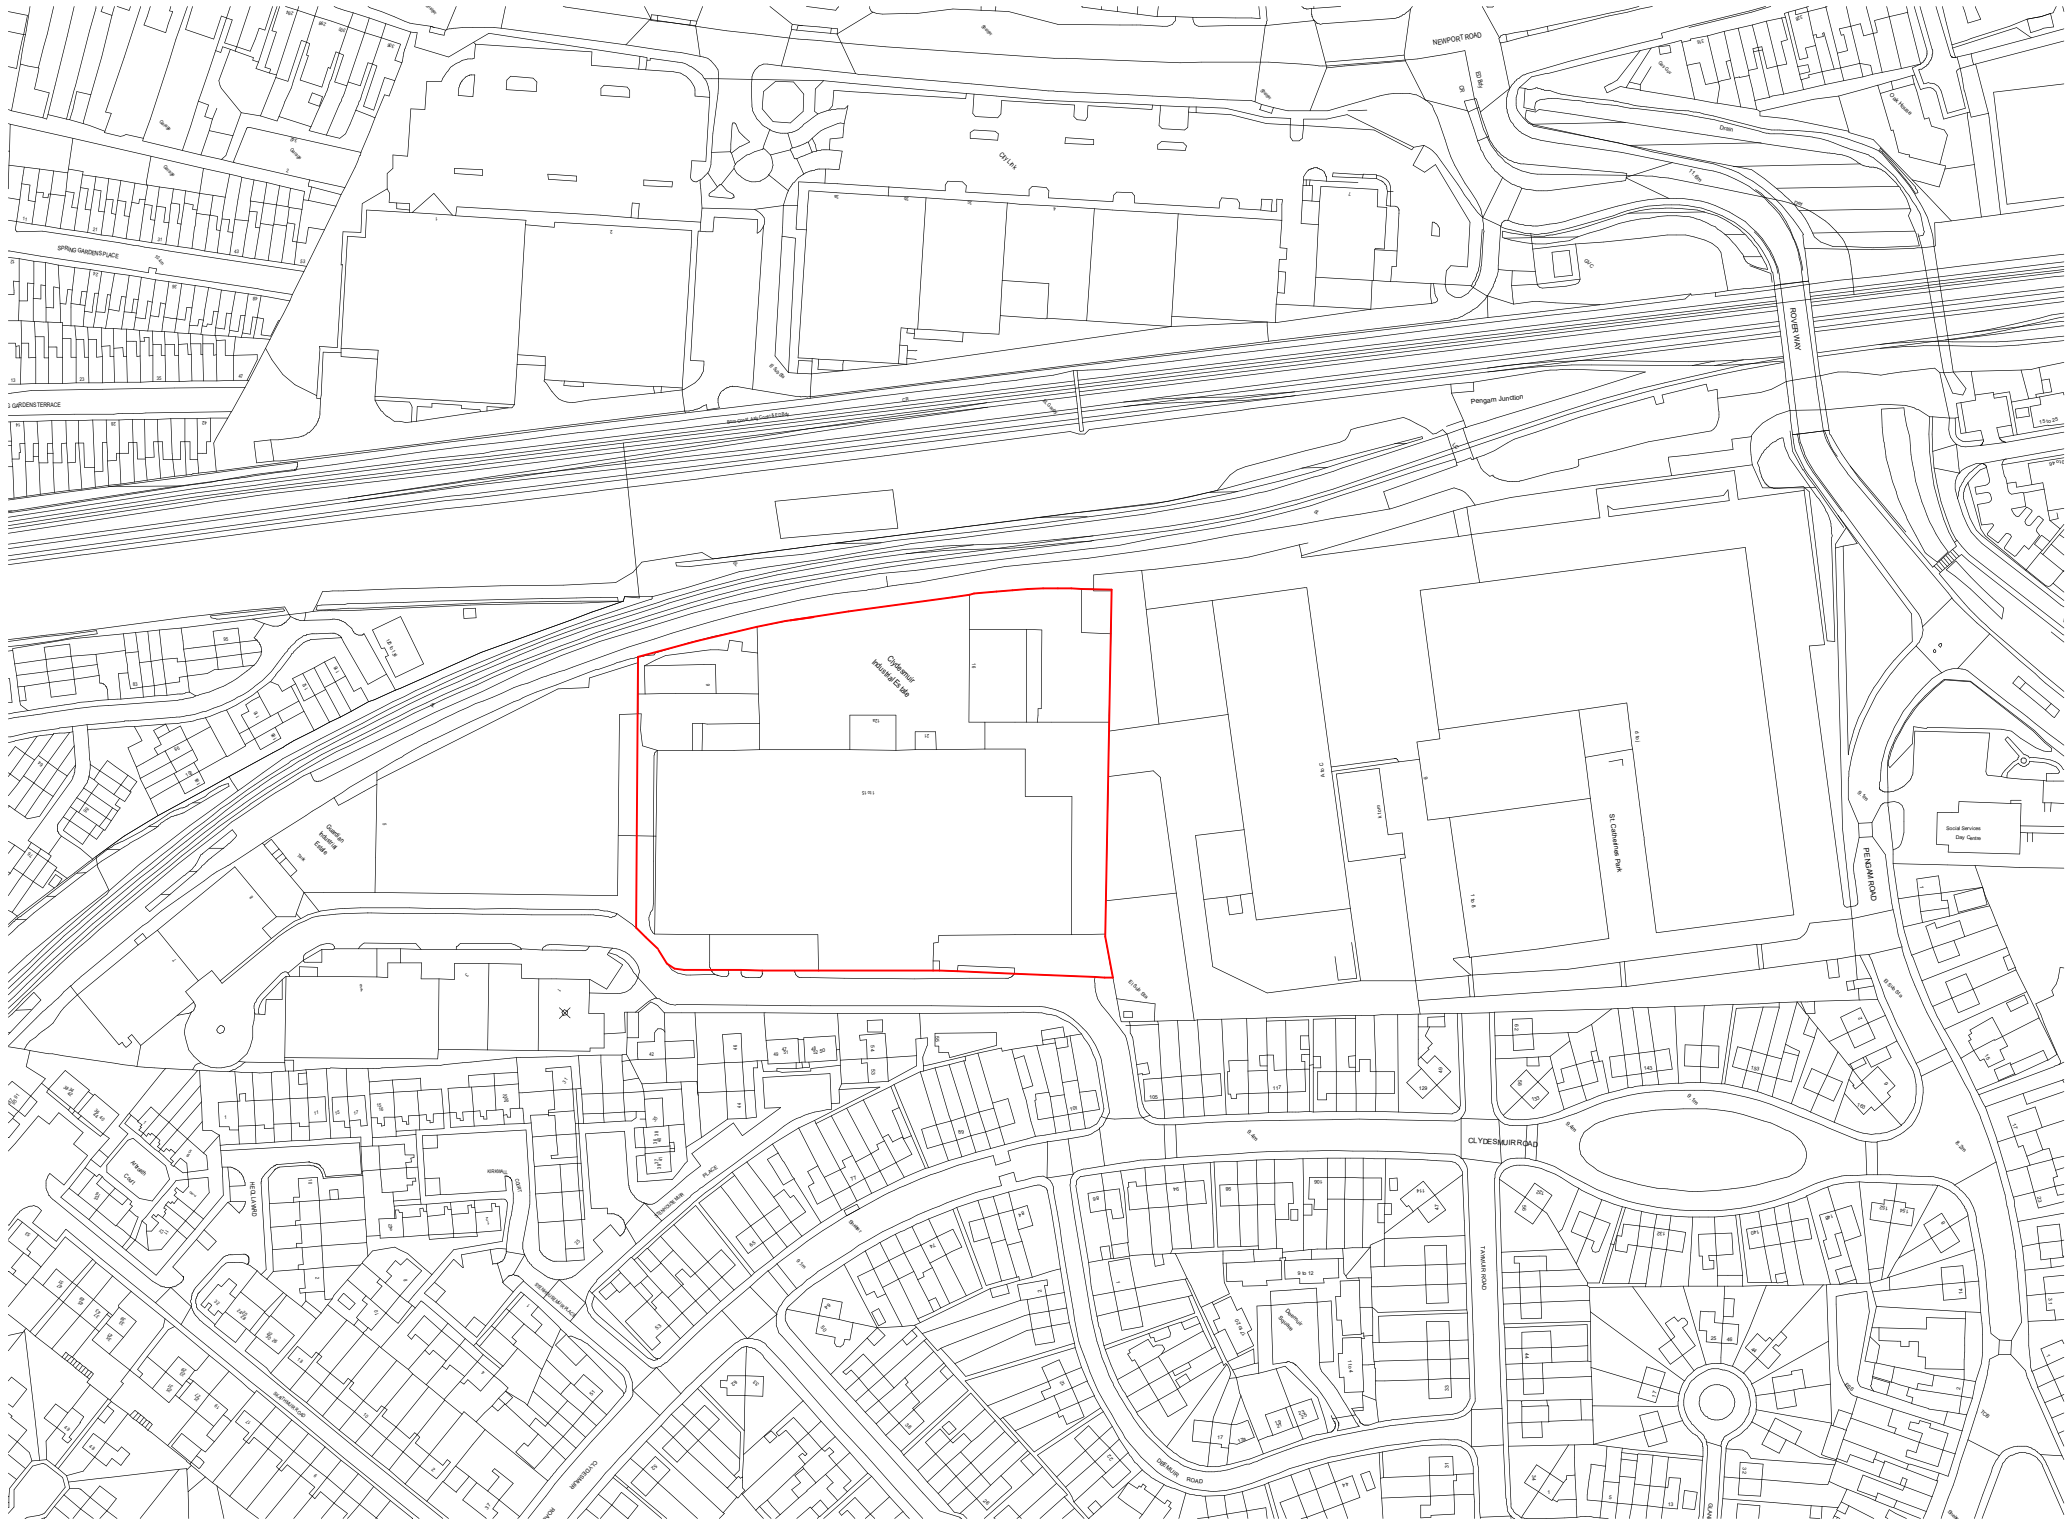



Site boundary taken from H.M. Land Registry, Title number WA315988.

P01	S0	24.12.25	AP	Issued for PAC
Rev	Status	Date	Check	Description

HolderMathiasarchitects

T +44 (0) 20 7287 0735
www.holdermathias.com
London Cardiff Munich

Site Location Plan
1 : 2500

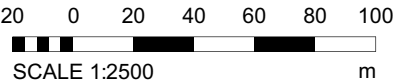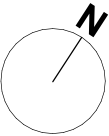

Project Clydesmuir Cardiff Pegasus				
Title Site Location Plan				
Job No	Scale at A3	Classification	Status Revision	
4594	1 : 2500		S0	P01

Project - Originator - Functional Breakdown - Spatial Breakdown - Form - Discipline - Number

CMWW-HMA-ZZ-ZZ-D-A-90000

ISO 14001 : 2015 ISO 9001 : 2015 RIBA Chartered Practice
Please consider the environment before printing this document
Refer to dimensions where provided- do not scale from this drawing