



**Apartment Blocks are mirrored on
some plots on site**

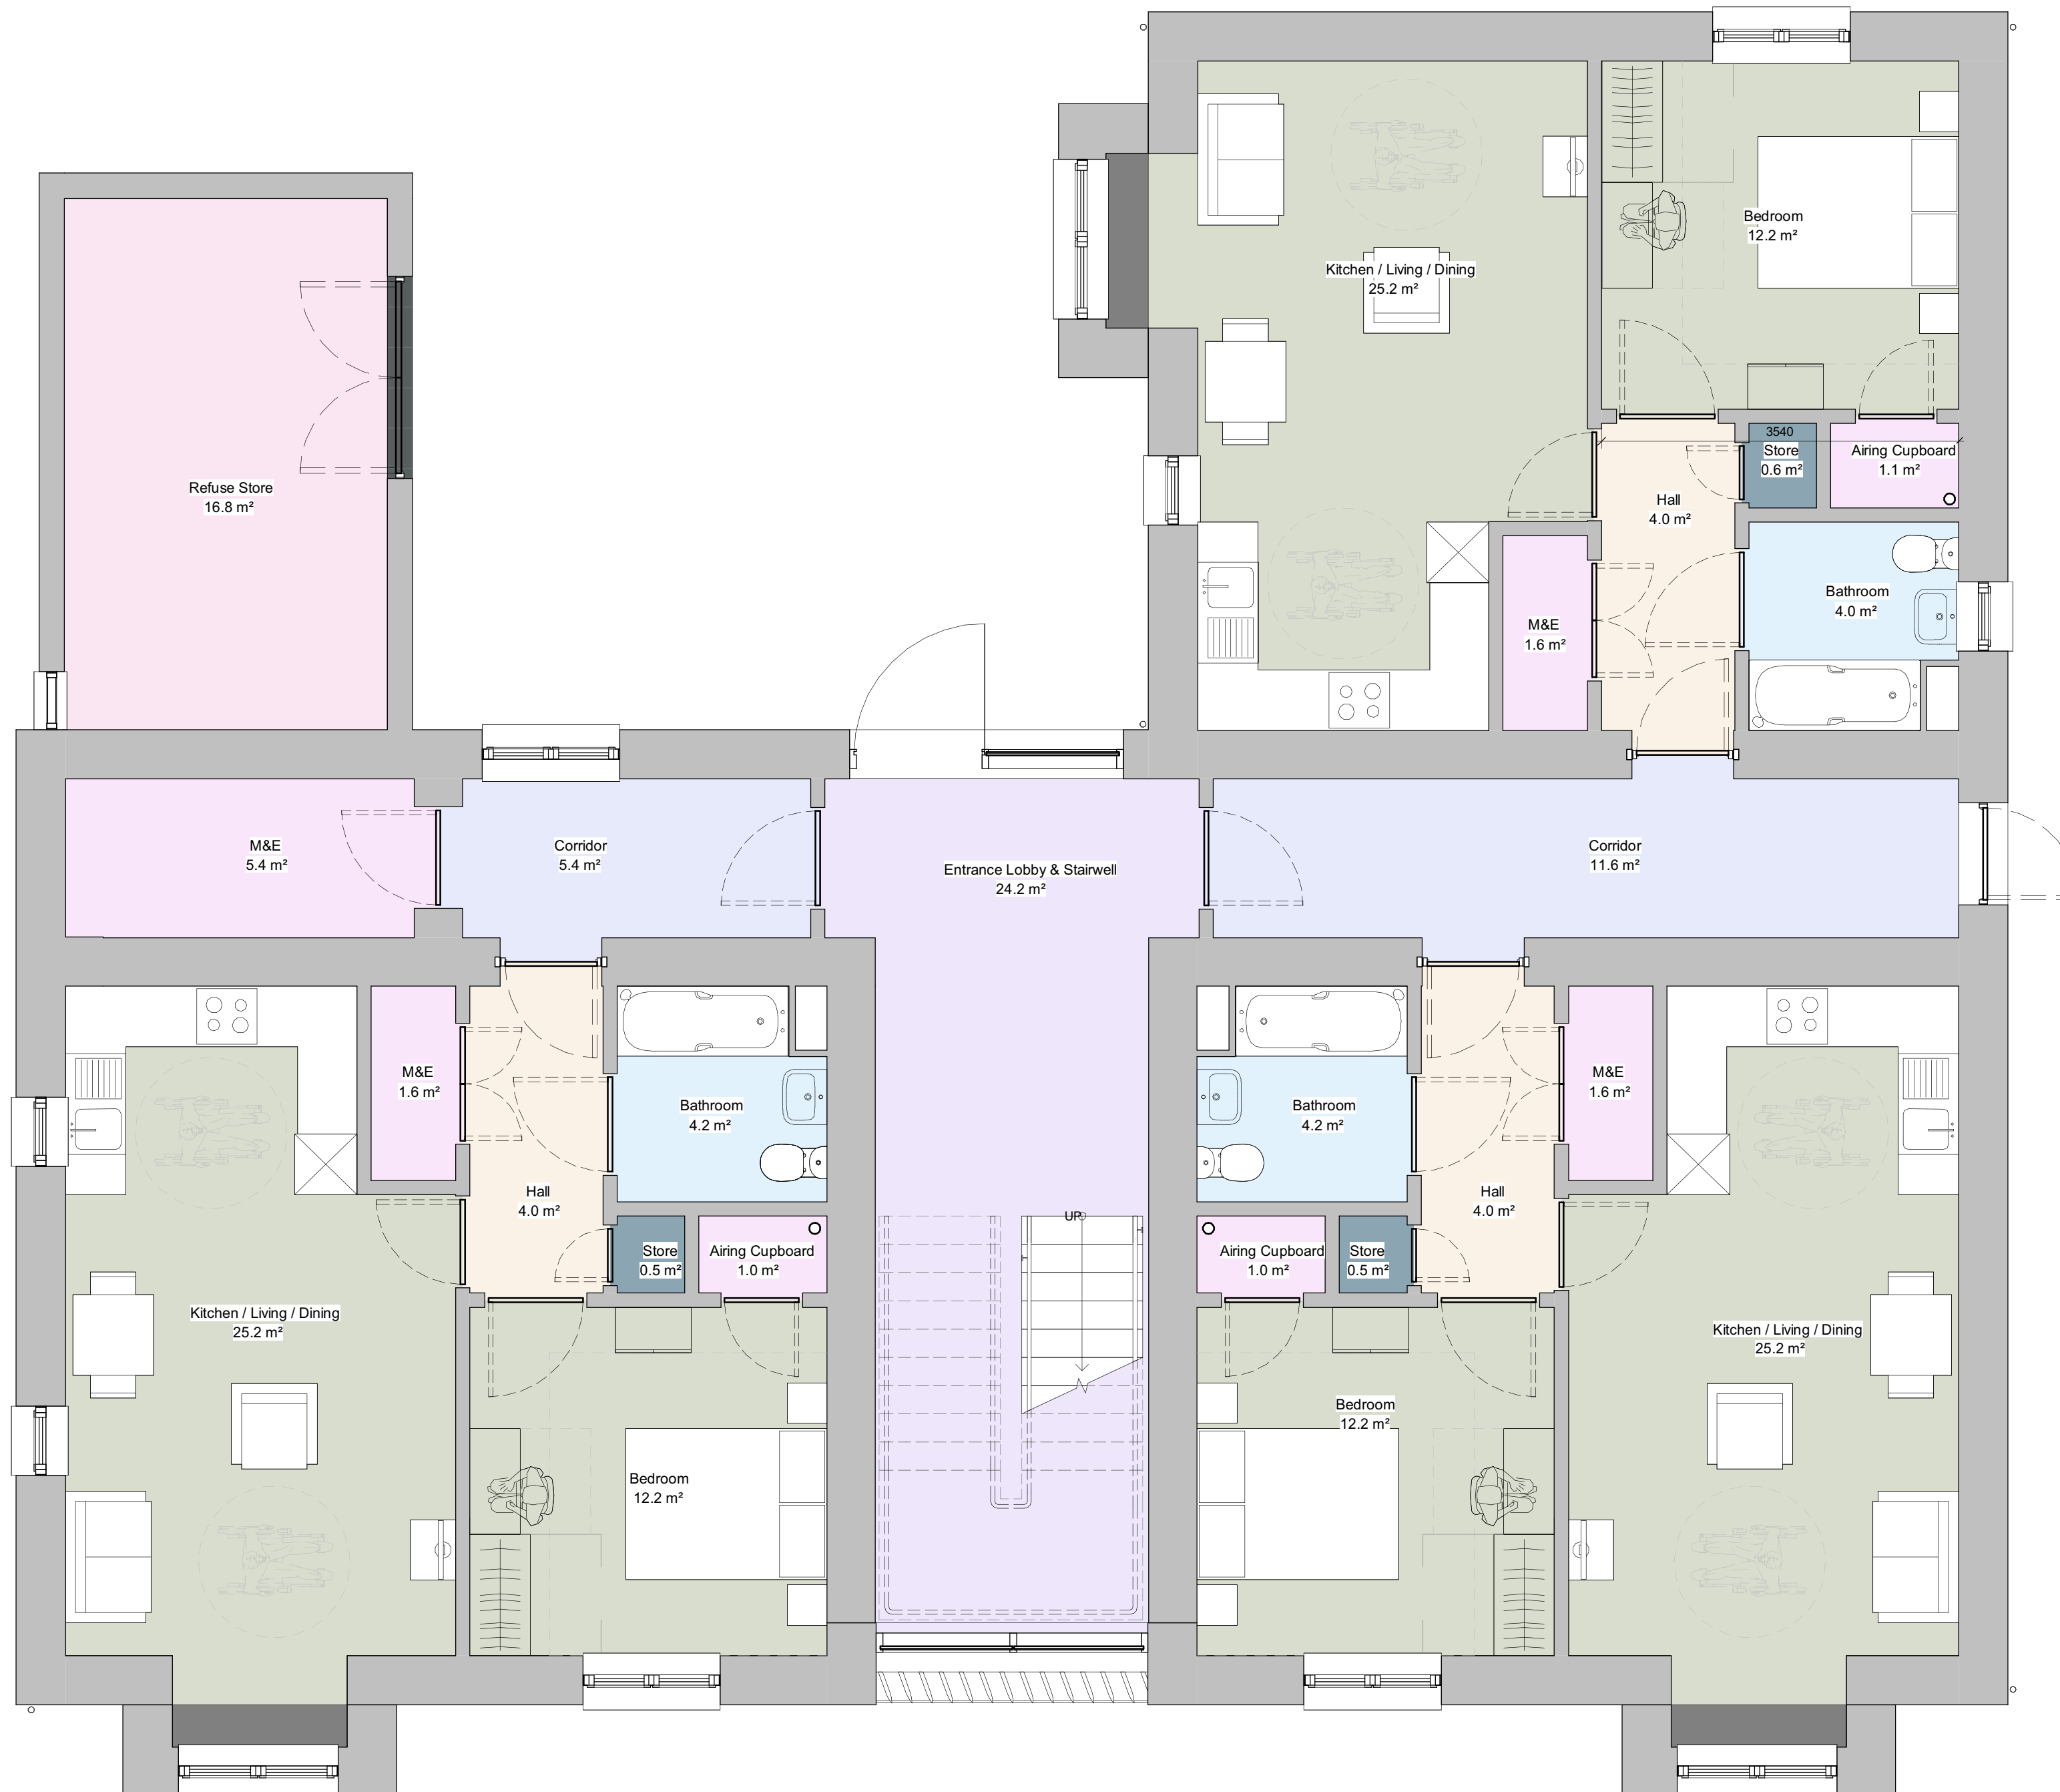

① **Ground Floor Plan**
1 : 50

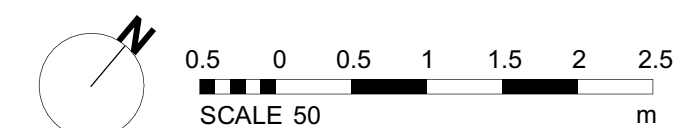

P01	S0	22.12.25	MN	PAC issue
Rev	Status	Date	Check	Description

T +44 (0) 20 7287 0735
www.holdermathias.com
London Cardiff Munich

Job No	Scale aA2	Status	Rev.	Ext.	Int.
4594	1 : 50	S0		P01	

Project Originator Zone Level Type Role Sheet
 CMW\HMA XX-XX-DR-A-00110

ISO 14001 : 2015 ISO 9001 : 2015 RIBA Chartered Practice
Please consider the environment before printing this document
Refer to dimensions where provided - do not scale from this drawing